



Rural Energy Limited.

Unit 21, Burrough Court, Burrough-on-the-Hill,
Melton Mowbray, Leicestershire, LE14 2QS

Tel: +44 (0) 1664 454 989 Fax: +44 (0) 8709 120423
E-mail: info@ruralenergy.co.uk Website: www.ruralenergy.co.uk

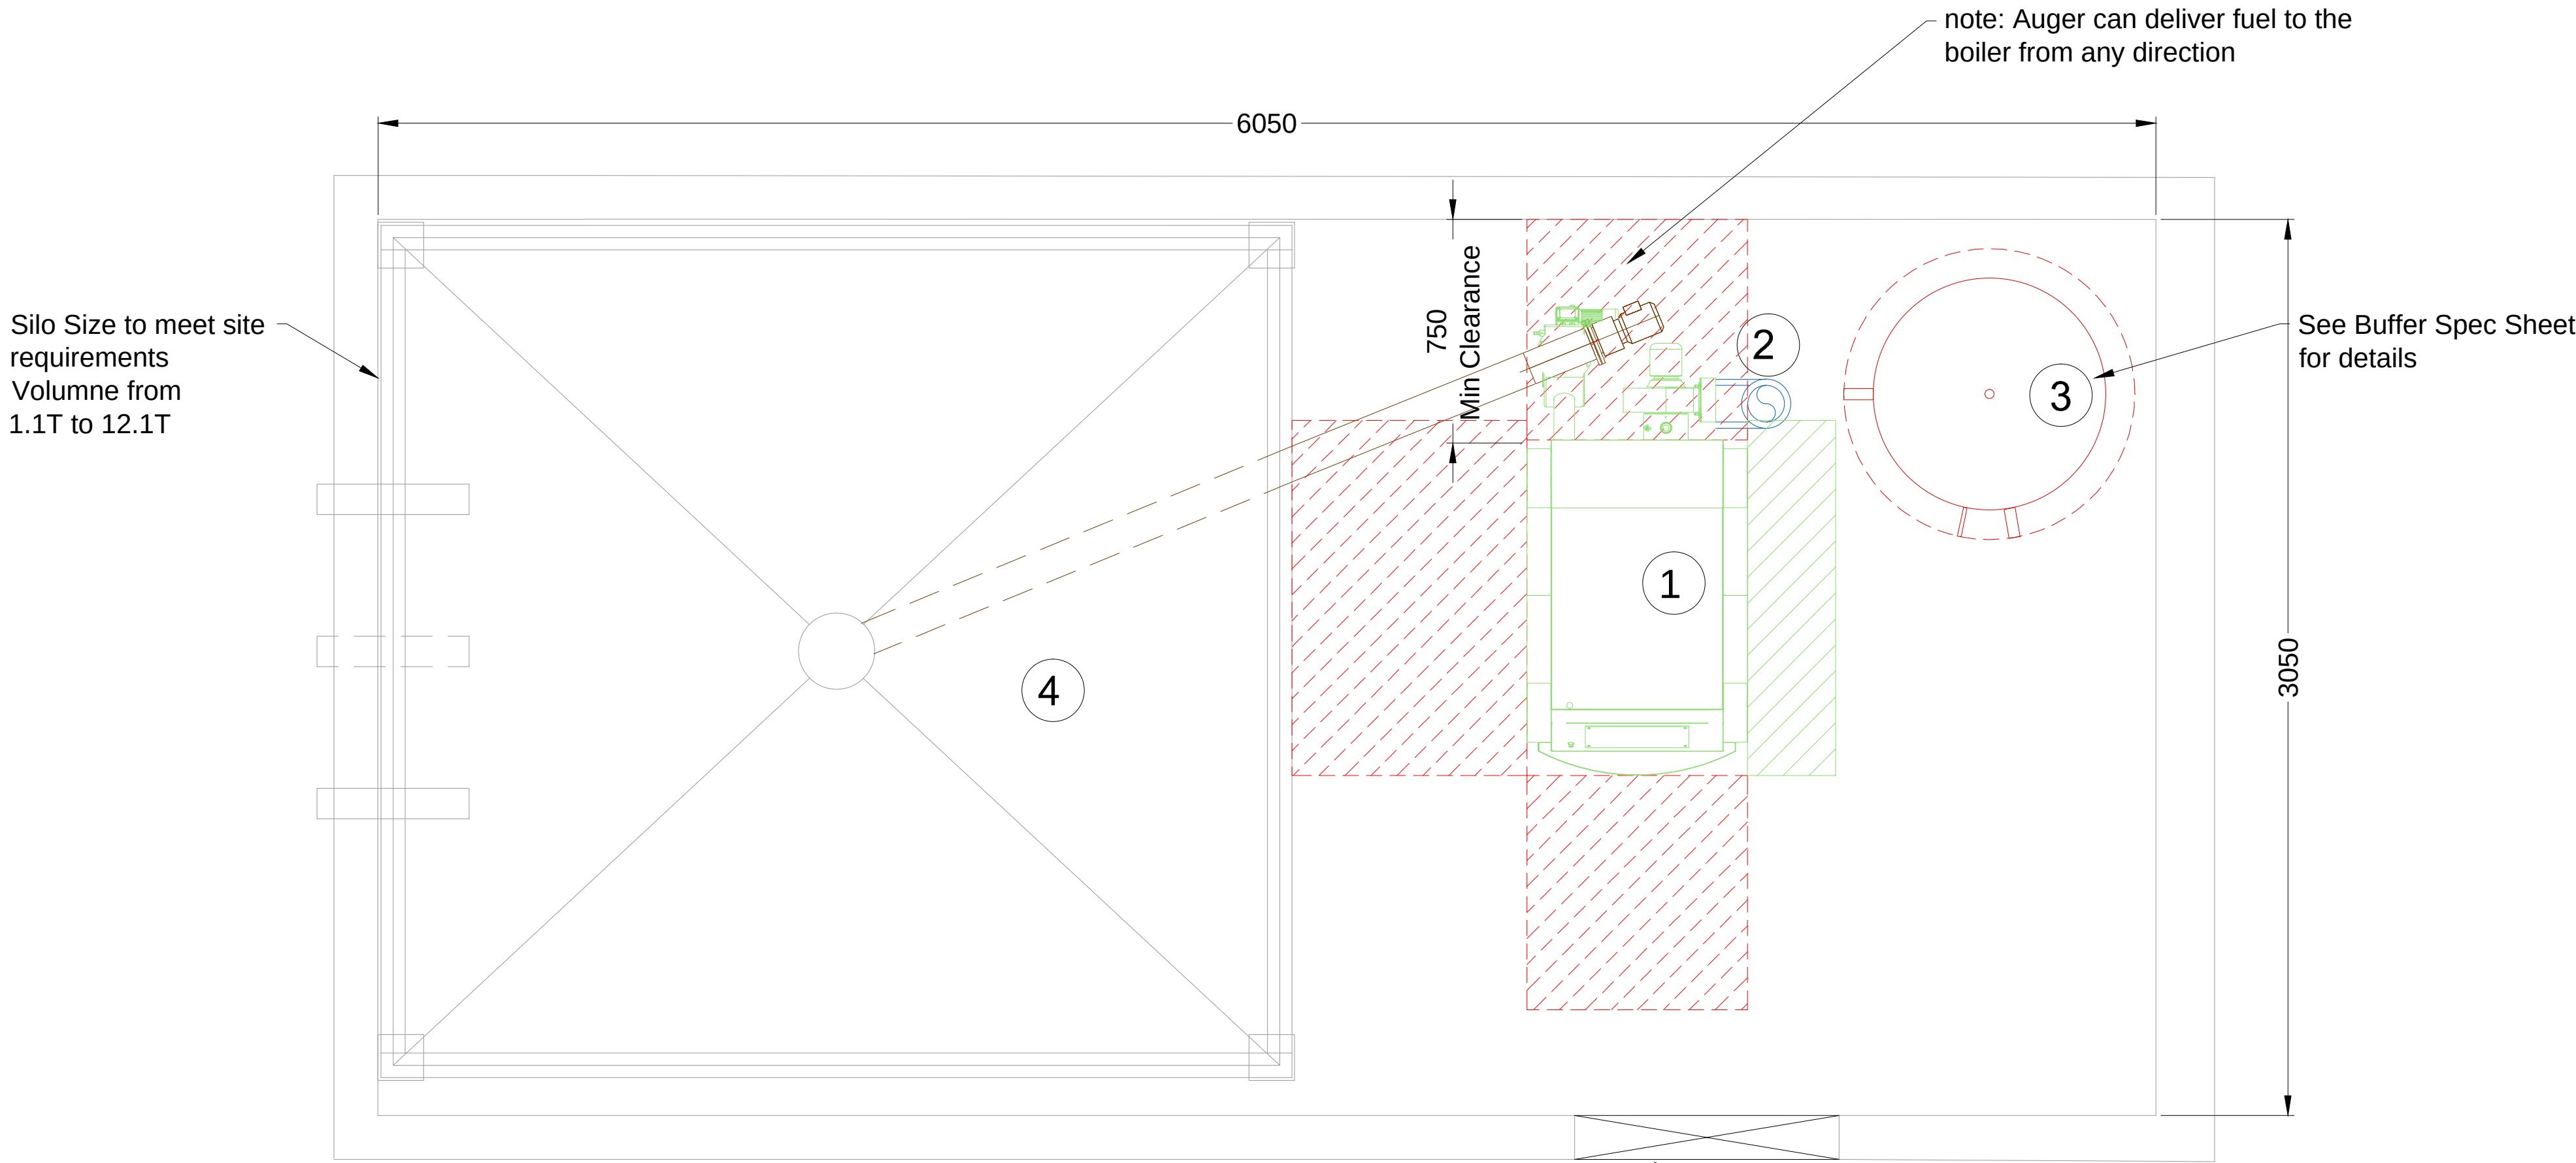

Plan View

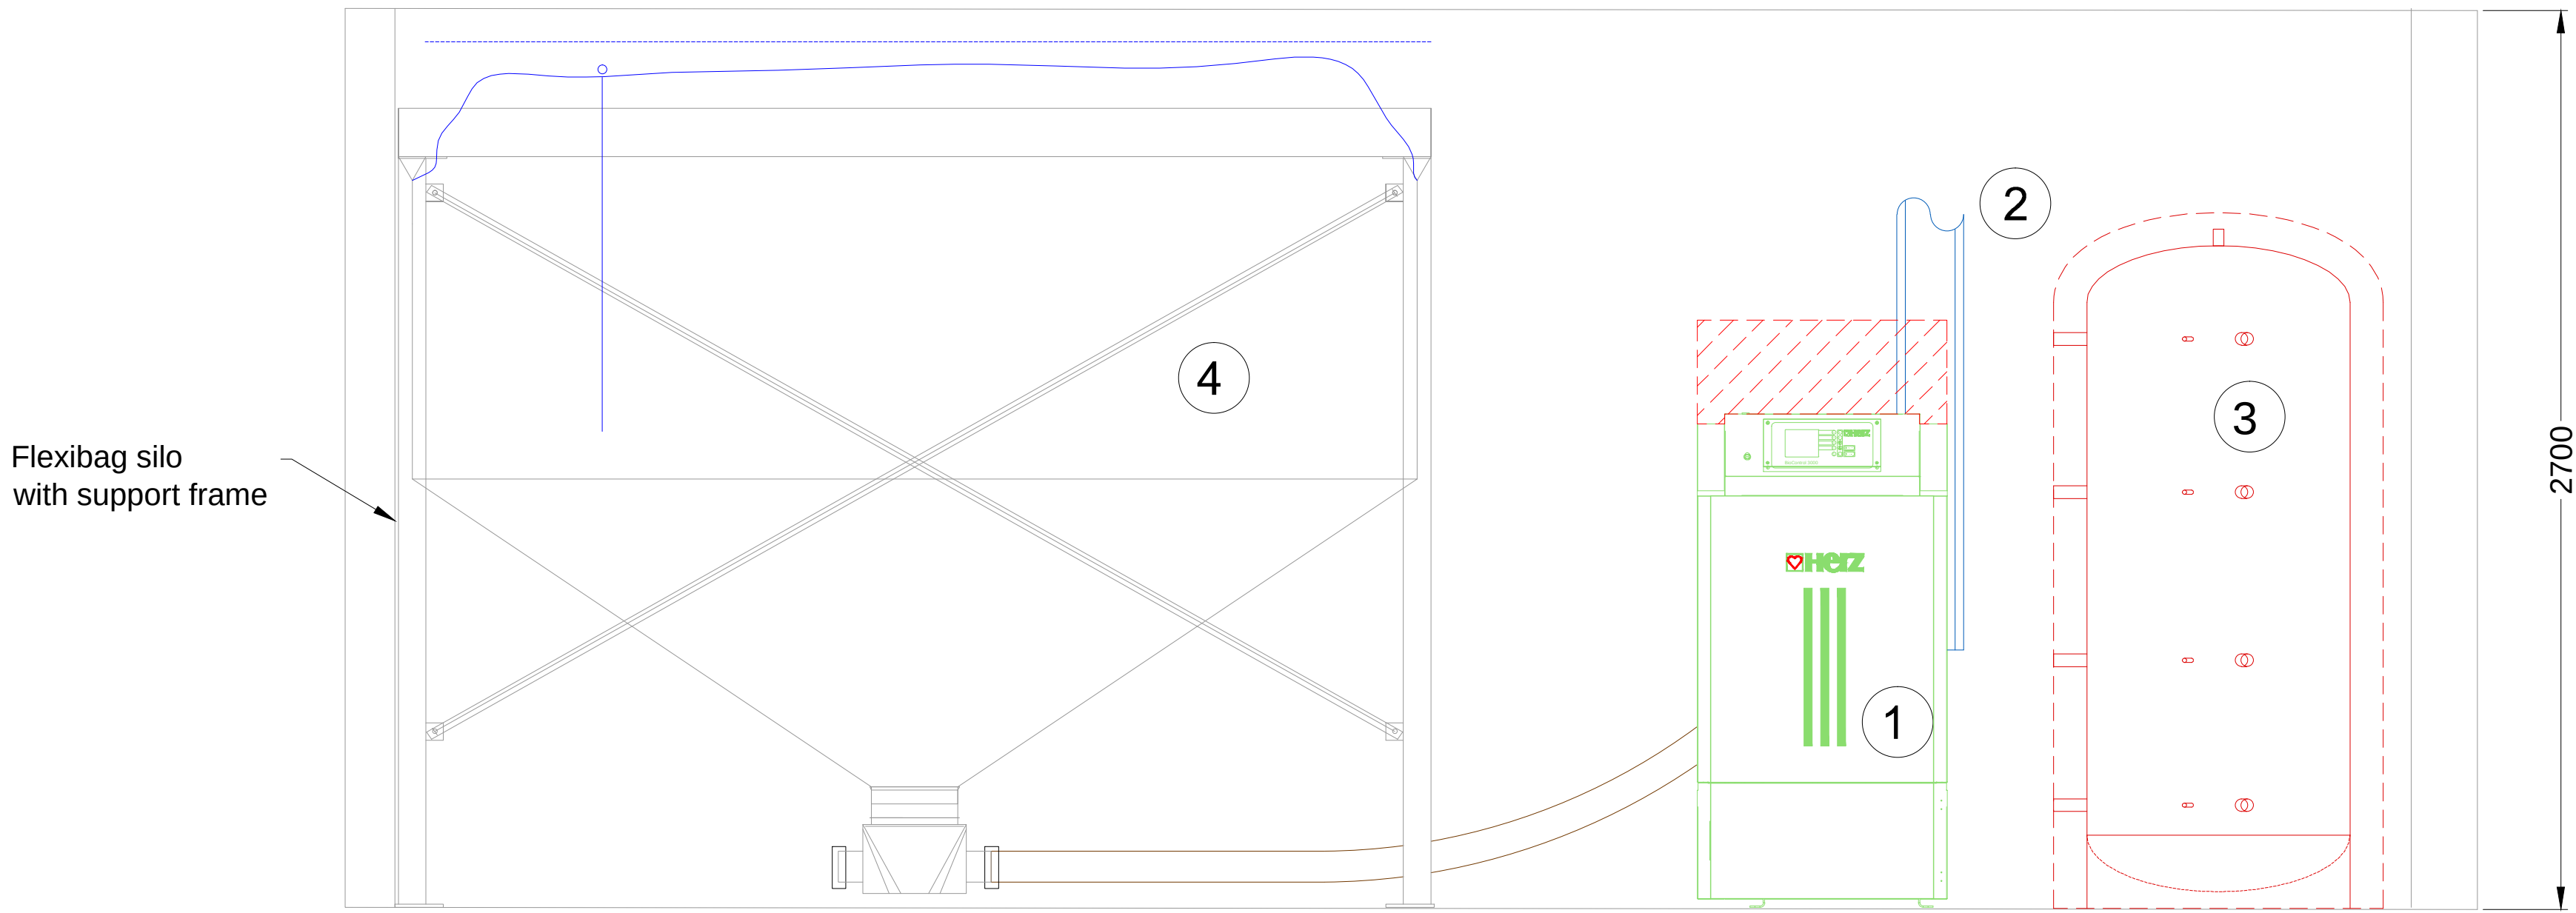

Sectional View

Bill of materials:


- ① Herz Pelletstar pellet boiler
- ② Chimney riser
- ③ Buffer tank (1000 Litre)
- ④ Flexi Bag Silo (ABHP30X28/22G-E)

Supporting documentation:

- RE Flue design guide
- RE buffer tank specification sheet
- RE buffer tank control description and sizing guide
- Boiler data sheets
- Wiring diagrams
- RE Hydraulic schematics
- RE design details

Plinths are not required for the boilers or cyclone, provided there is adequate protection against flooding

Rural Energy provides this drawing for the purposes of locating the heating system and ancillary equipment, but takes no responsibility for the design of the the plant room in any respect

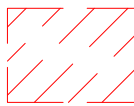 Clearance for maintenance

Drawing Name
EXAMPLE LAYOUT
Pellet Star Boiler.
Pellets, Flexi Auger, Flexi Bag Silo

Boilers
Herz Pelletstar 45/60kW

Drawing Number
RE_011-45-60.V1

Scale @ A1
nts

Designed by
PM

Date
27.08.2010