


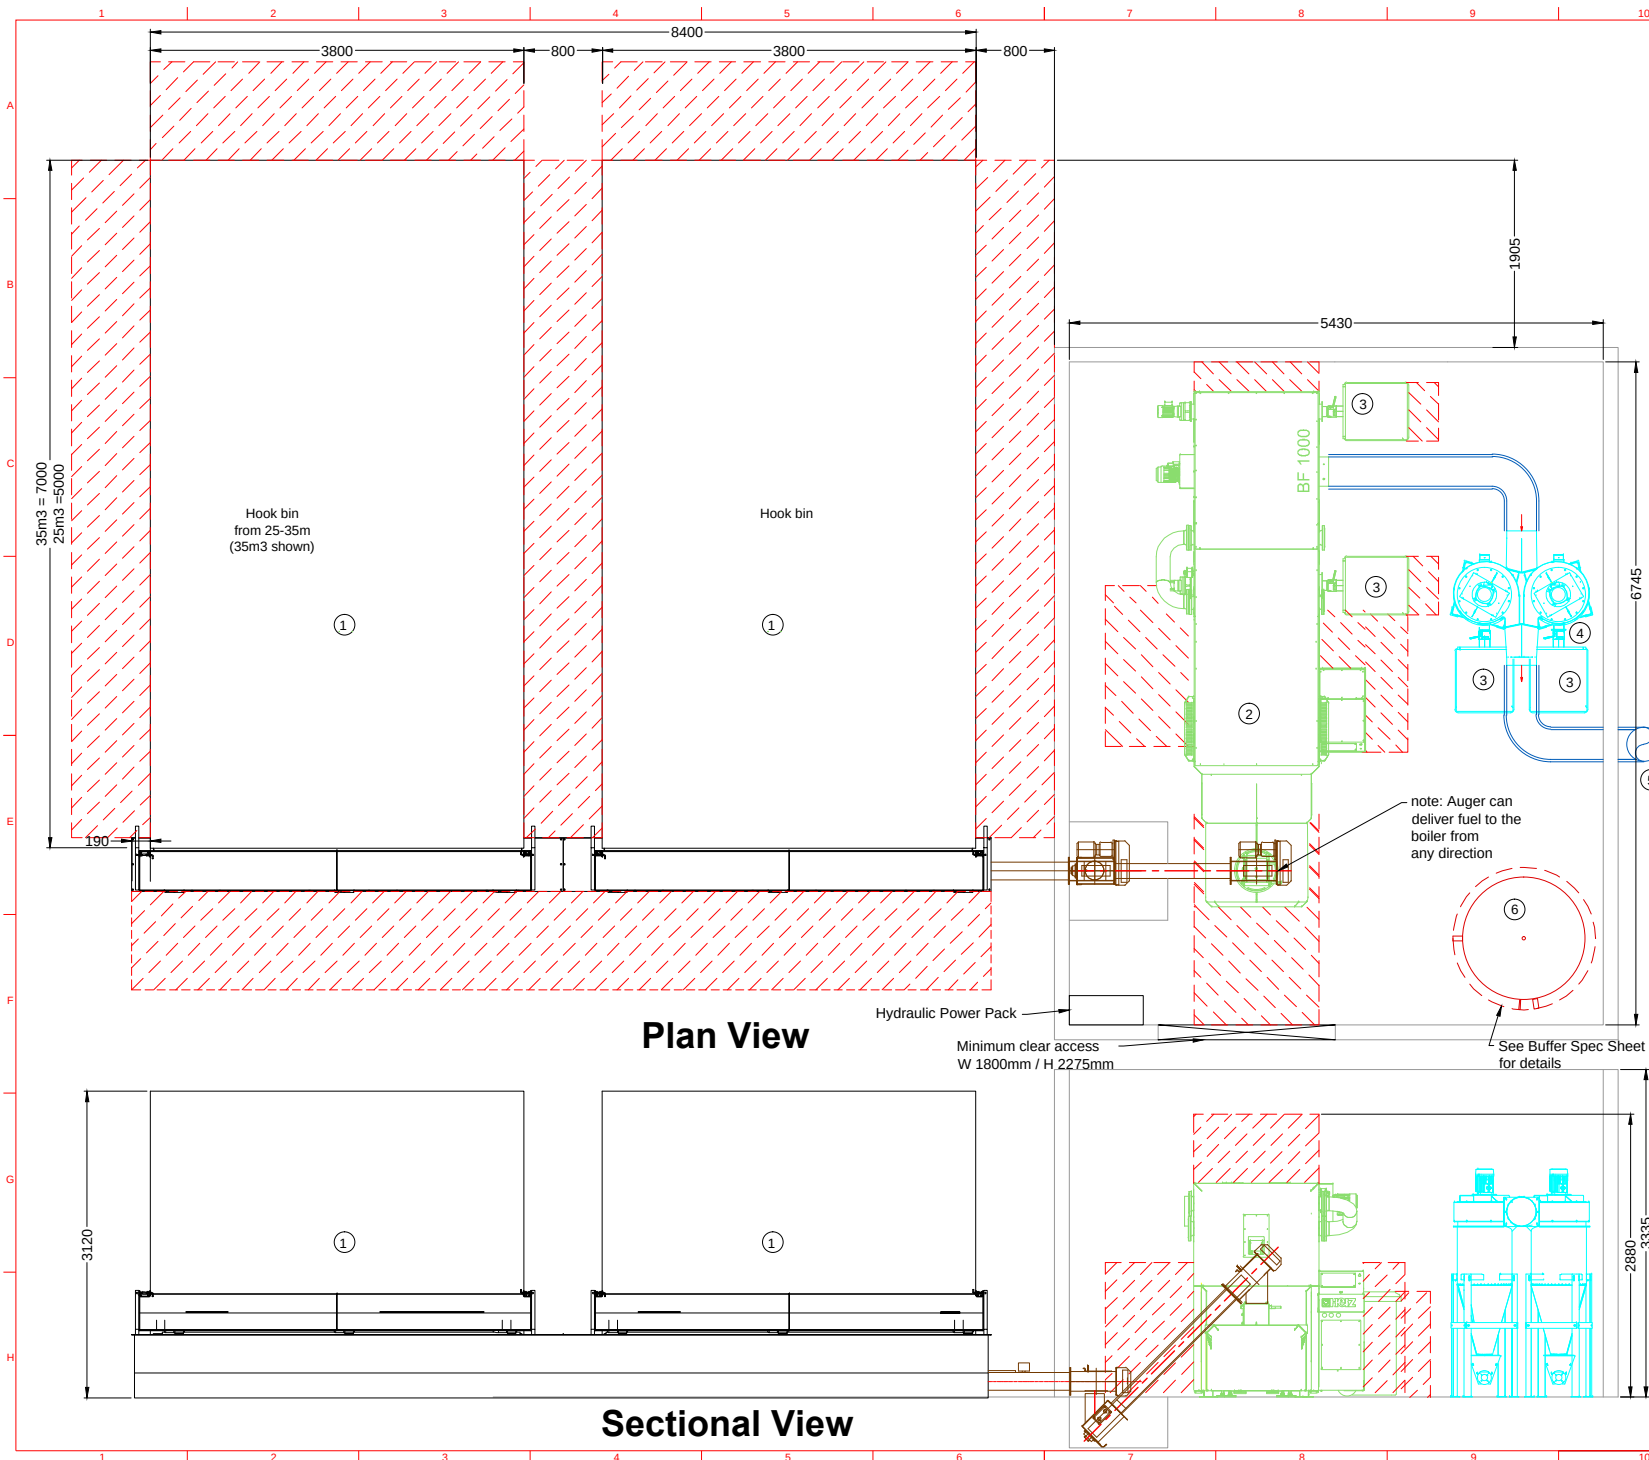

Rural Energy Limited.

Unit 21, Burrough Court, Burrough-on-the-Hill,
Melton Mowbray, Leicestershire, LE14 2QS

Tel: +44 (0) 1664 454 989 Fax: +44 (0) 8709 120423
E-mail: info@ruralenergy.co.uk Website: www.ruralenergy.co.uk



Bill of materials:

- ① Hook bin 7 fuel feed System
- ② Herz BioFire wood chip/pellet boiler
- ③ Removable ash bins
- ④ ID fan/Cyclone grit arrestor
- ⑤ Chimney riser
- ⑥ Buffer tank

Supporting documentation:

- RE Flue design guide
- RE buffer tank specification sheet
- RE buffer tank control description and sizing guide
- Boiler data sheets
- Cyclone grit arrestor data sheet
- Wiring diagrams
- RE Hydraulic schematics
- RE design details
- RE Chip fuel store design guide
- RE Pellet hopper design guide

Plinths are not required for the boilers or cyclone, provided there is adequate protection against flooding

Rural Energy provides this drawing for the purposes of locating the heating system and ancillary equipment, but takes no responsibility for the design of the fuel store or the plant room in any respect

Clearance for maintenance

Drawing Name
EXAMPLE LAYOUT
Biomass Boiler.
Chip, 2 Hook bins above Grd

Boilers
Herz BioFire 1000kw

Drawing Number
RE_035-1000.V1

Scale @ A1
nts

Designed by
PM

Date
22.3.12