


Sectional View

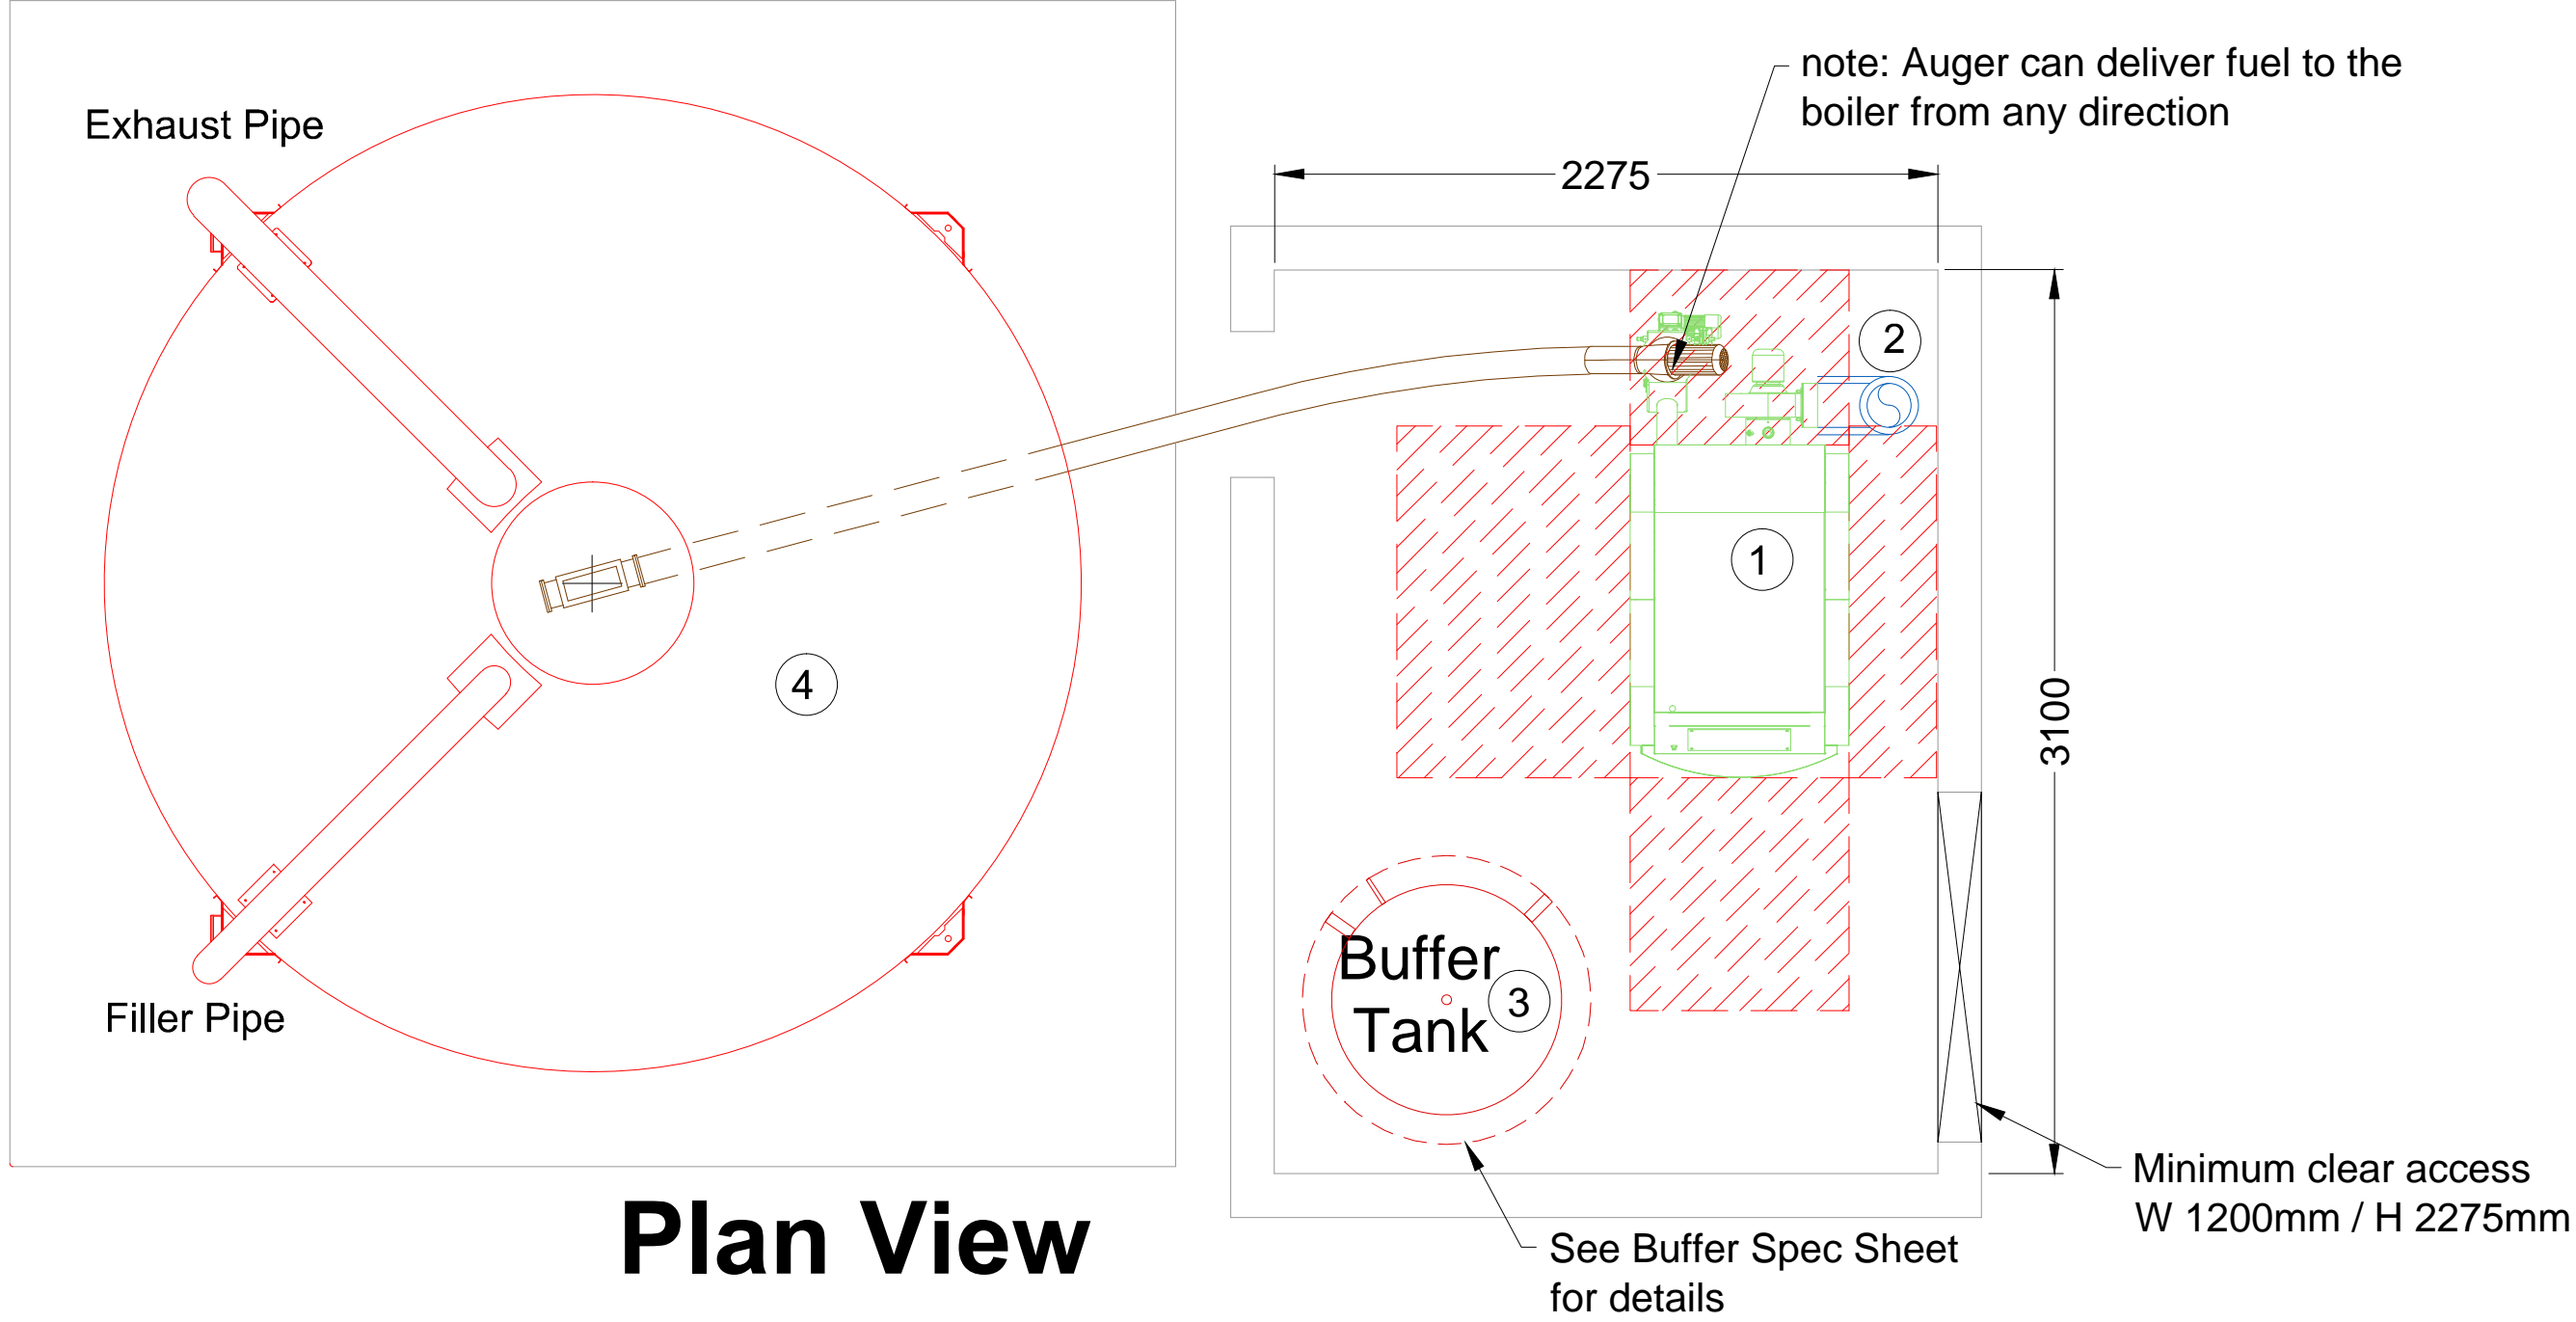

Plan View

Rural Energy Limited.

Unit 21, Burrough Court, Burrough-on-the-Hill, Melton Mowbray, Leicestershire, LE14 2QS

Tel: +44 (0) 1664 454 989 Fax: +44 (0) 8709 120423 E-mail: info@ruralenergy.co.uk Website: www.ruralenergy.co.uk



Collison Silos are available in various sizes from 4.29t to 34.75t. Item shown is for example only.

Bill of materials:

- 1 Herz Pellet Star boiler
2 Chimney riser
3 Buffer tank
4 Collison's Agri Silo

Supporting documentation:

- RE Flue design guide
- RE buffer tank specification sheet
- RE buffer tank control description and sizing guide
- Boiler data sheets
- Wiring diagrams
- RE Hydraulic schematics
- RE design details

Plinths are not required for the boilers or cyclone, provided there is adequate protection against flooding

Rural Energy provides this drawing for the purposes of locating the heating system and ancillary equipment, but takes no responsibility for the design of the the plant room in any respect

Clearance for maintenance

Drawing Name
EXAMPLE LAYOUT
Pellet Star Boiler.
Pellets, Flexi Auger, Collisons Agri Silo

Boilers
Herz Pellet Star 45/60kW

Table with 2 columns: Drawing Number, Scale @ A1, Designed by, Date. Values include RE_019-45-60.V1, nts, PM, 27.08.2010.